
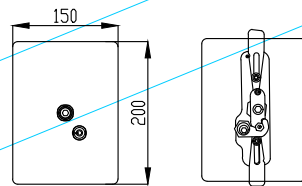
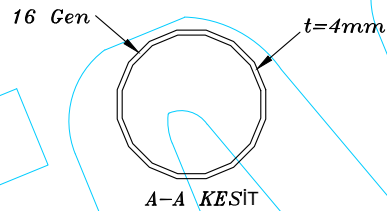
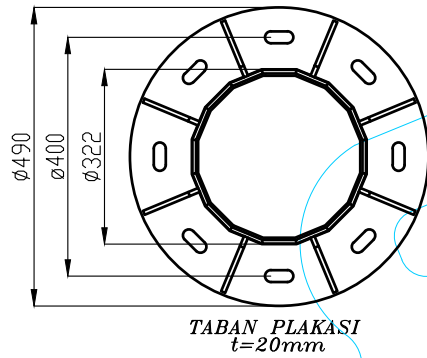
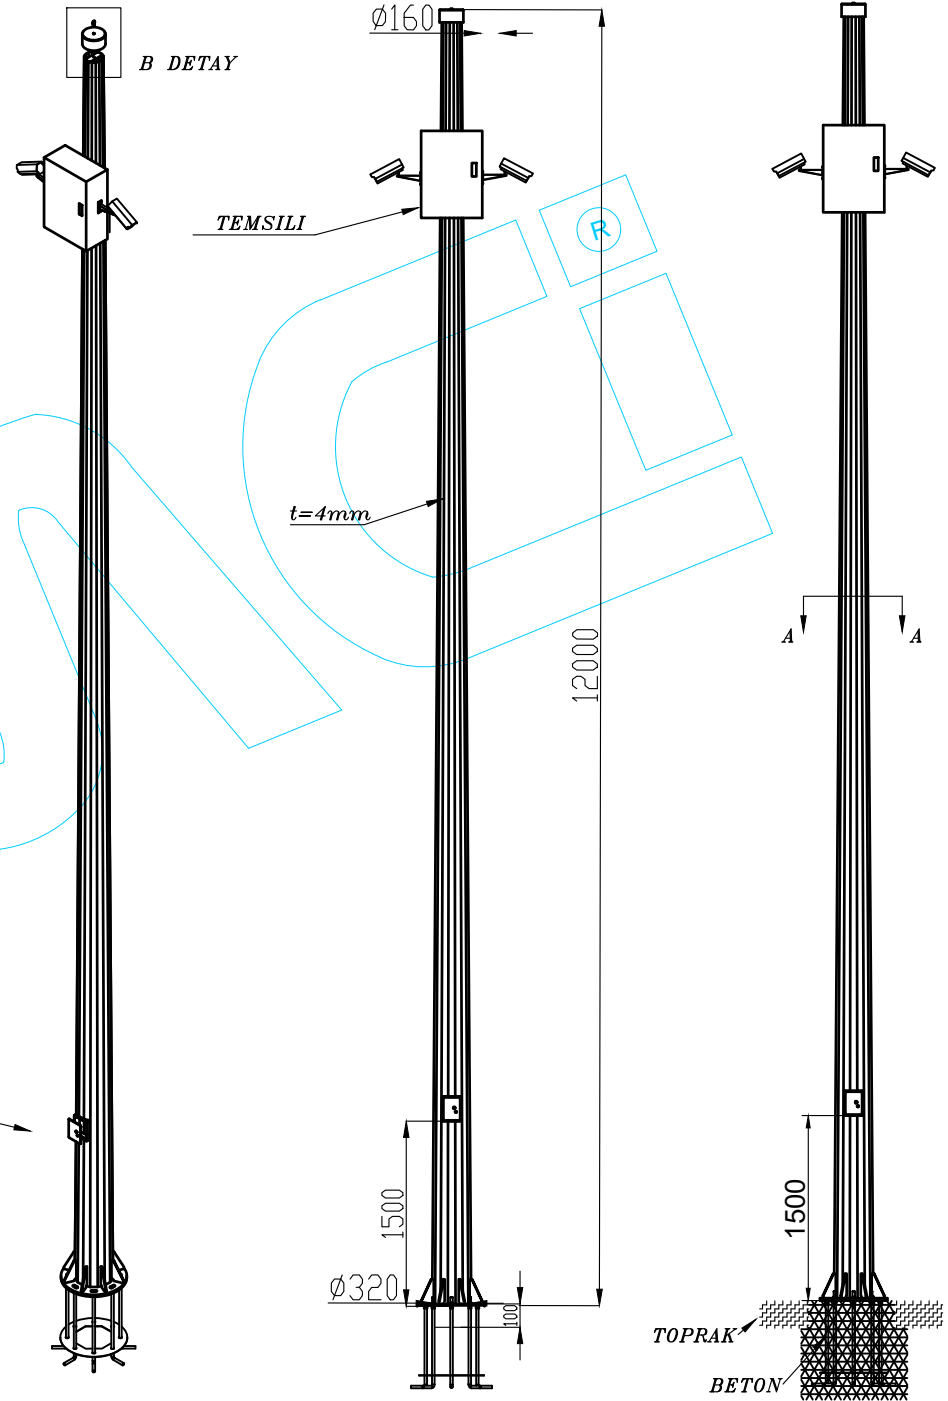


ANKRAJ DETAYI
8*M20*720

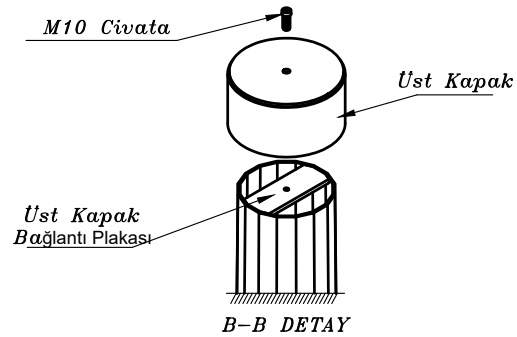

ÖZEL KILIT KAPAK

[illegible]